

1 FIRST FLOOR REFLECTED CEILING PLAN
1/4" = 1'-0"

TYPICAL MOUNTING HEIGHTS	
WALL SWITCHES	48"
RECEPTACLE OUTLETS (general)	18"
RECEPTACLE OUTLETS (kitchen, utility room, workbenches, etc.)	42", or 6" above countertop
BELLS, BUZZERS, CHIMES	96" when possible, or 6" below ceiling
TELEPHONE OUTLETS	18"
THERMOSTATS	48"
BED LIGHTS	72"
PUSH BUTTONS	48"

NOTE: COORDINATE OUTLET HEIGHT FOR APPLIANCES W/ ARCHITECTURAL FLOOR PLANS AND INTERIOR ELEVATIONS.

DESIGN WORK ON THIS SHEET BY SUB-CONTRACTOR PURSUANT TO FLORIDA STATUTES #471.003-2h

CERTIFICATION

NurseSpring Office Renovation
5500 N.DAVIS HWY. | PENSACOLA, FL

DRAWN BY: CHECKED BY:

ISSUE DATE:


REVISIONS
No. Des. Date

SHEET TITLE:

POWER AND LIGHTING PLAN

SHEET NO:

E101

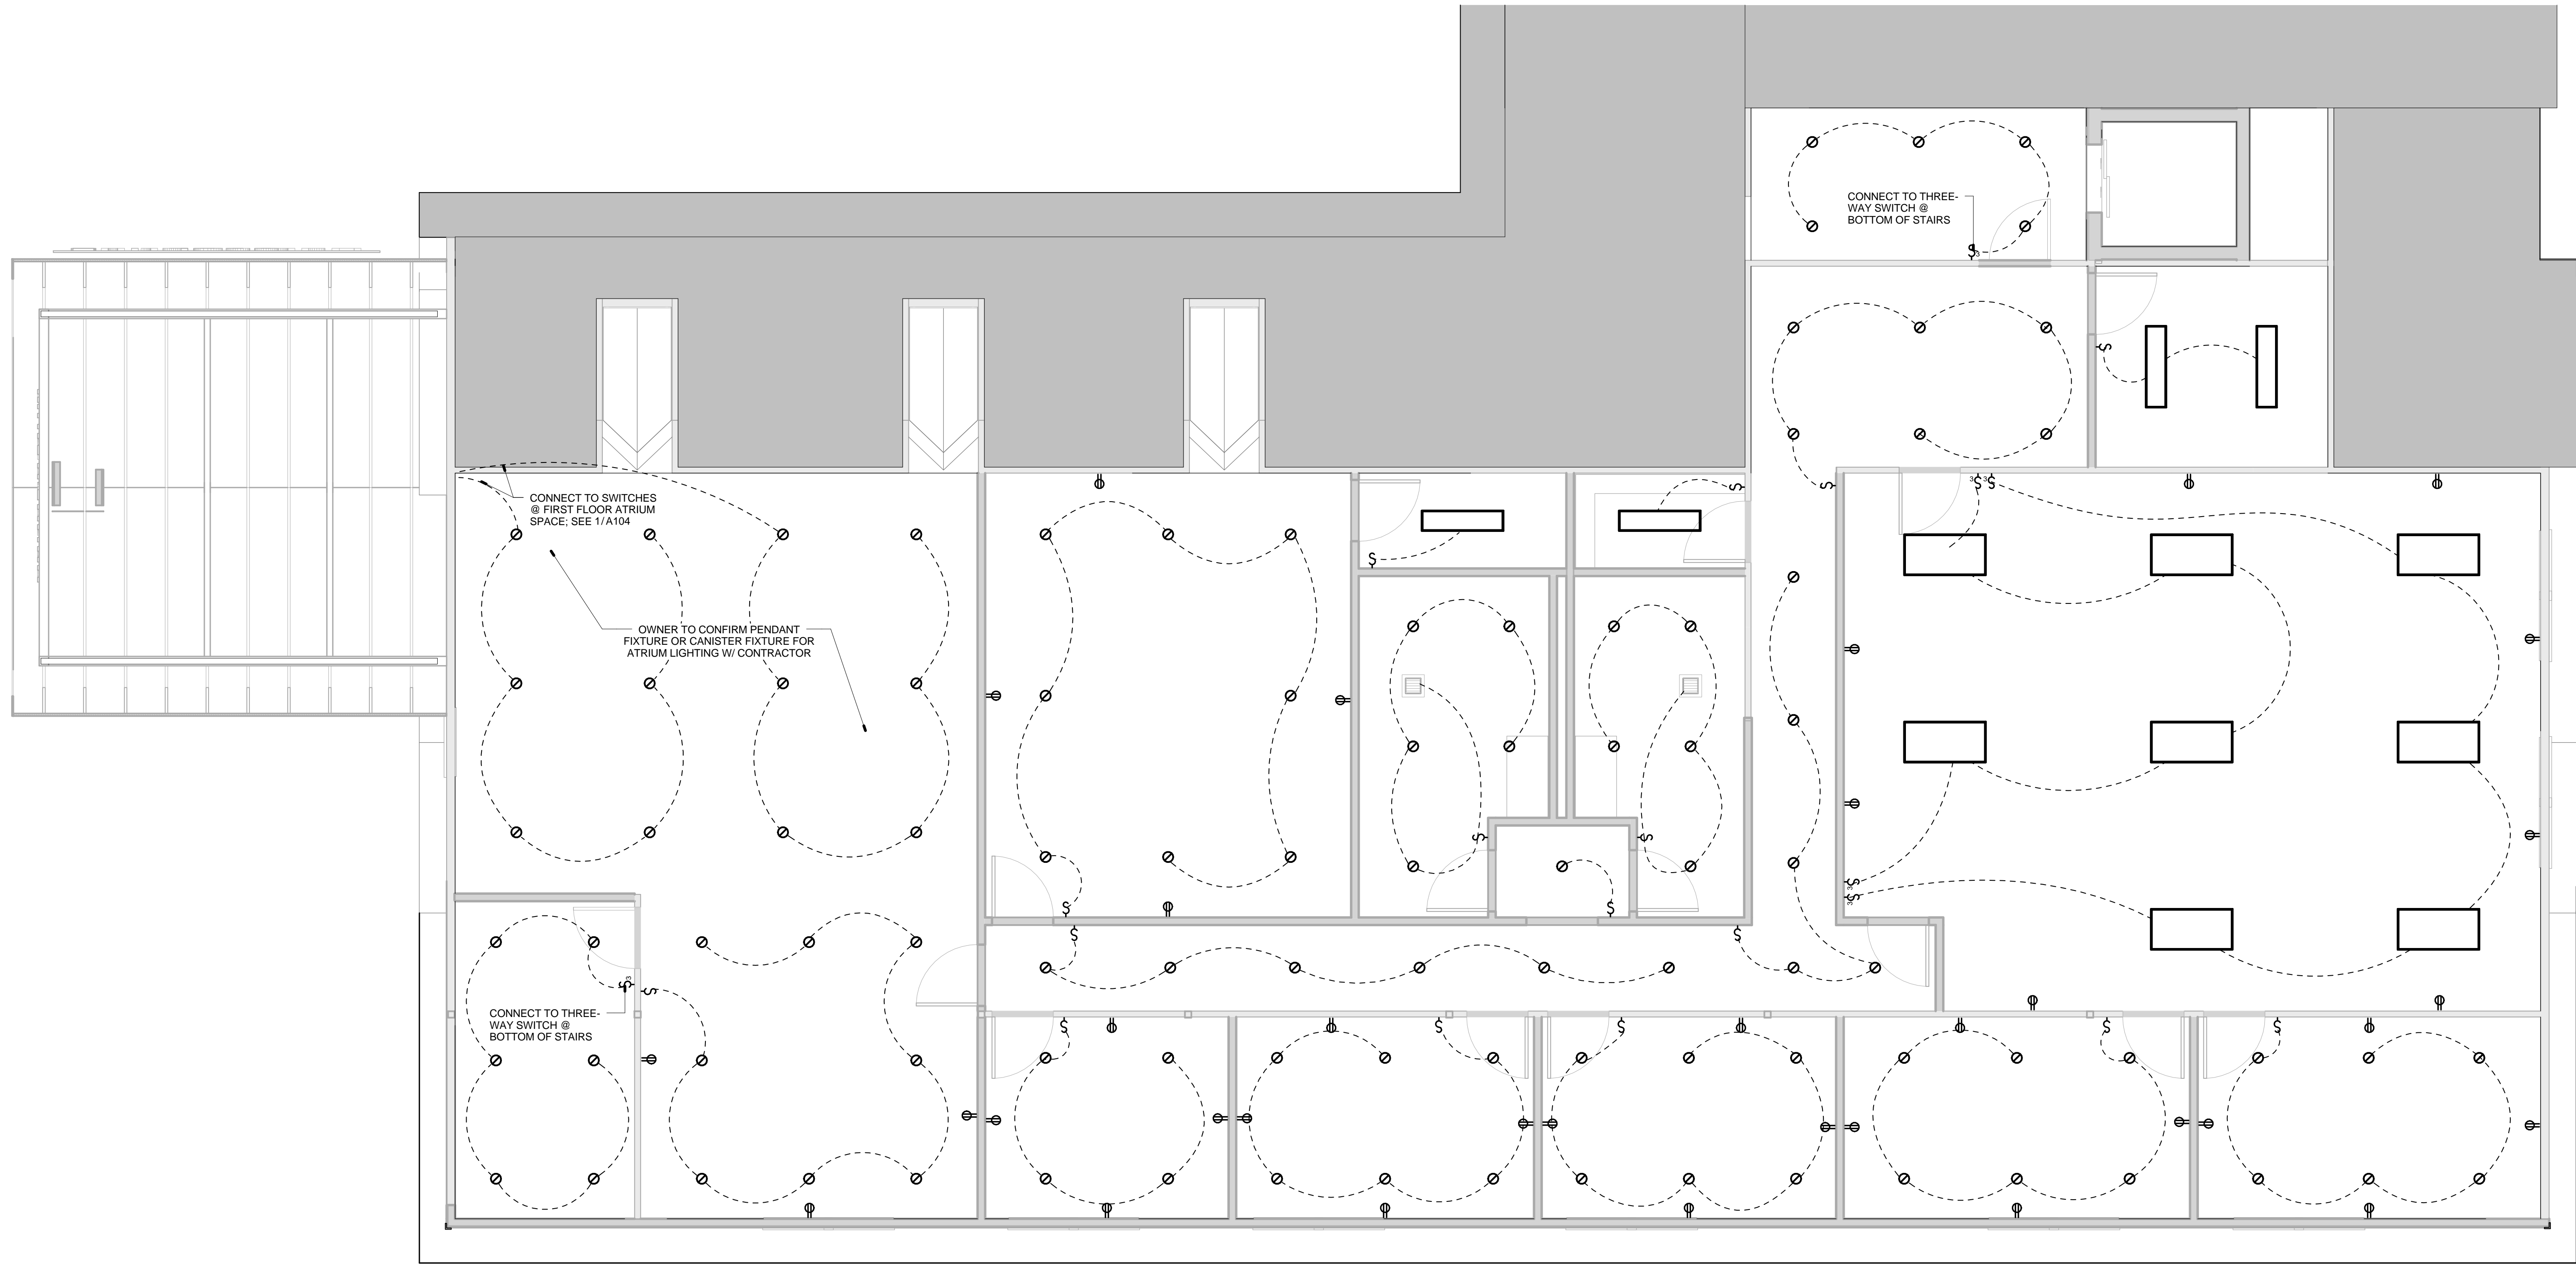

1 SECOND FLOOR REFLECTED CEILING PLAN
1/4" = 1'-0"

TYPICAL MOUNTING HEIGHTS	
WALL SWITCHES	48"
RECEPTACLE OUTLETS (general)	18"
RECEPTACLE OUTLETS (kitchen, utility room, workbenches, etc.)	42", or 6" above countertop
BELLS, BUZZERS, CHIMES	96" when possible, or 6" below ceiling
TELEPHONE OUTLETS	18"
THERMOSTATS	48"
BED LIGHTS	72"
PUSH BUTTONS	48"

NOTE: COORDINATE OUTLET HEIGHT FOR APPLIANCES W/ ARCHITECTURAL FLOOR PLANS AND INTERIOR ELEVATIONS.

DESIGN WORK ON THIS SHEET BY SUB-CONTRACTOR PURSUANT TO FLORIDA STATUTES #471.003-2h

CERTIFICATION

NurseSpring Office Renovation

5500 N.DAVIS HWY. | PENSACOLA, FL

DRAWN BY: CHECKED BY:

ISSUE DATE:


REVISIONS
No. Des. Date

SHEET TITLE:

POWER AND LIGHTING PLAN

SHEET NO:

E102

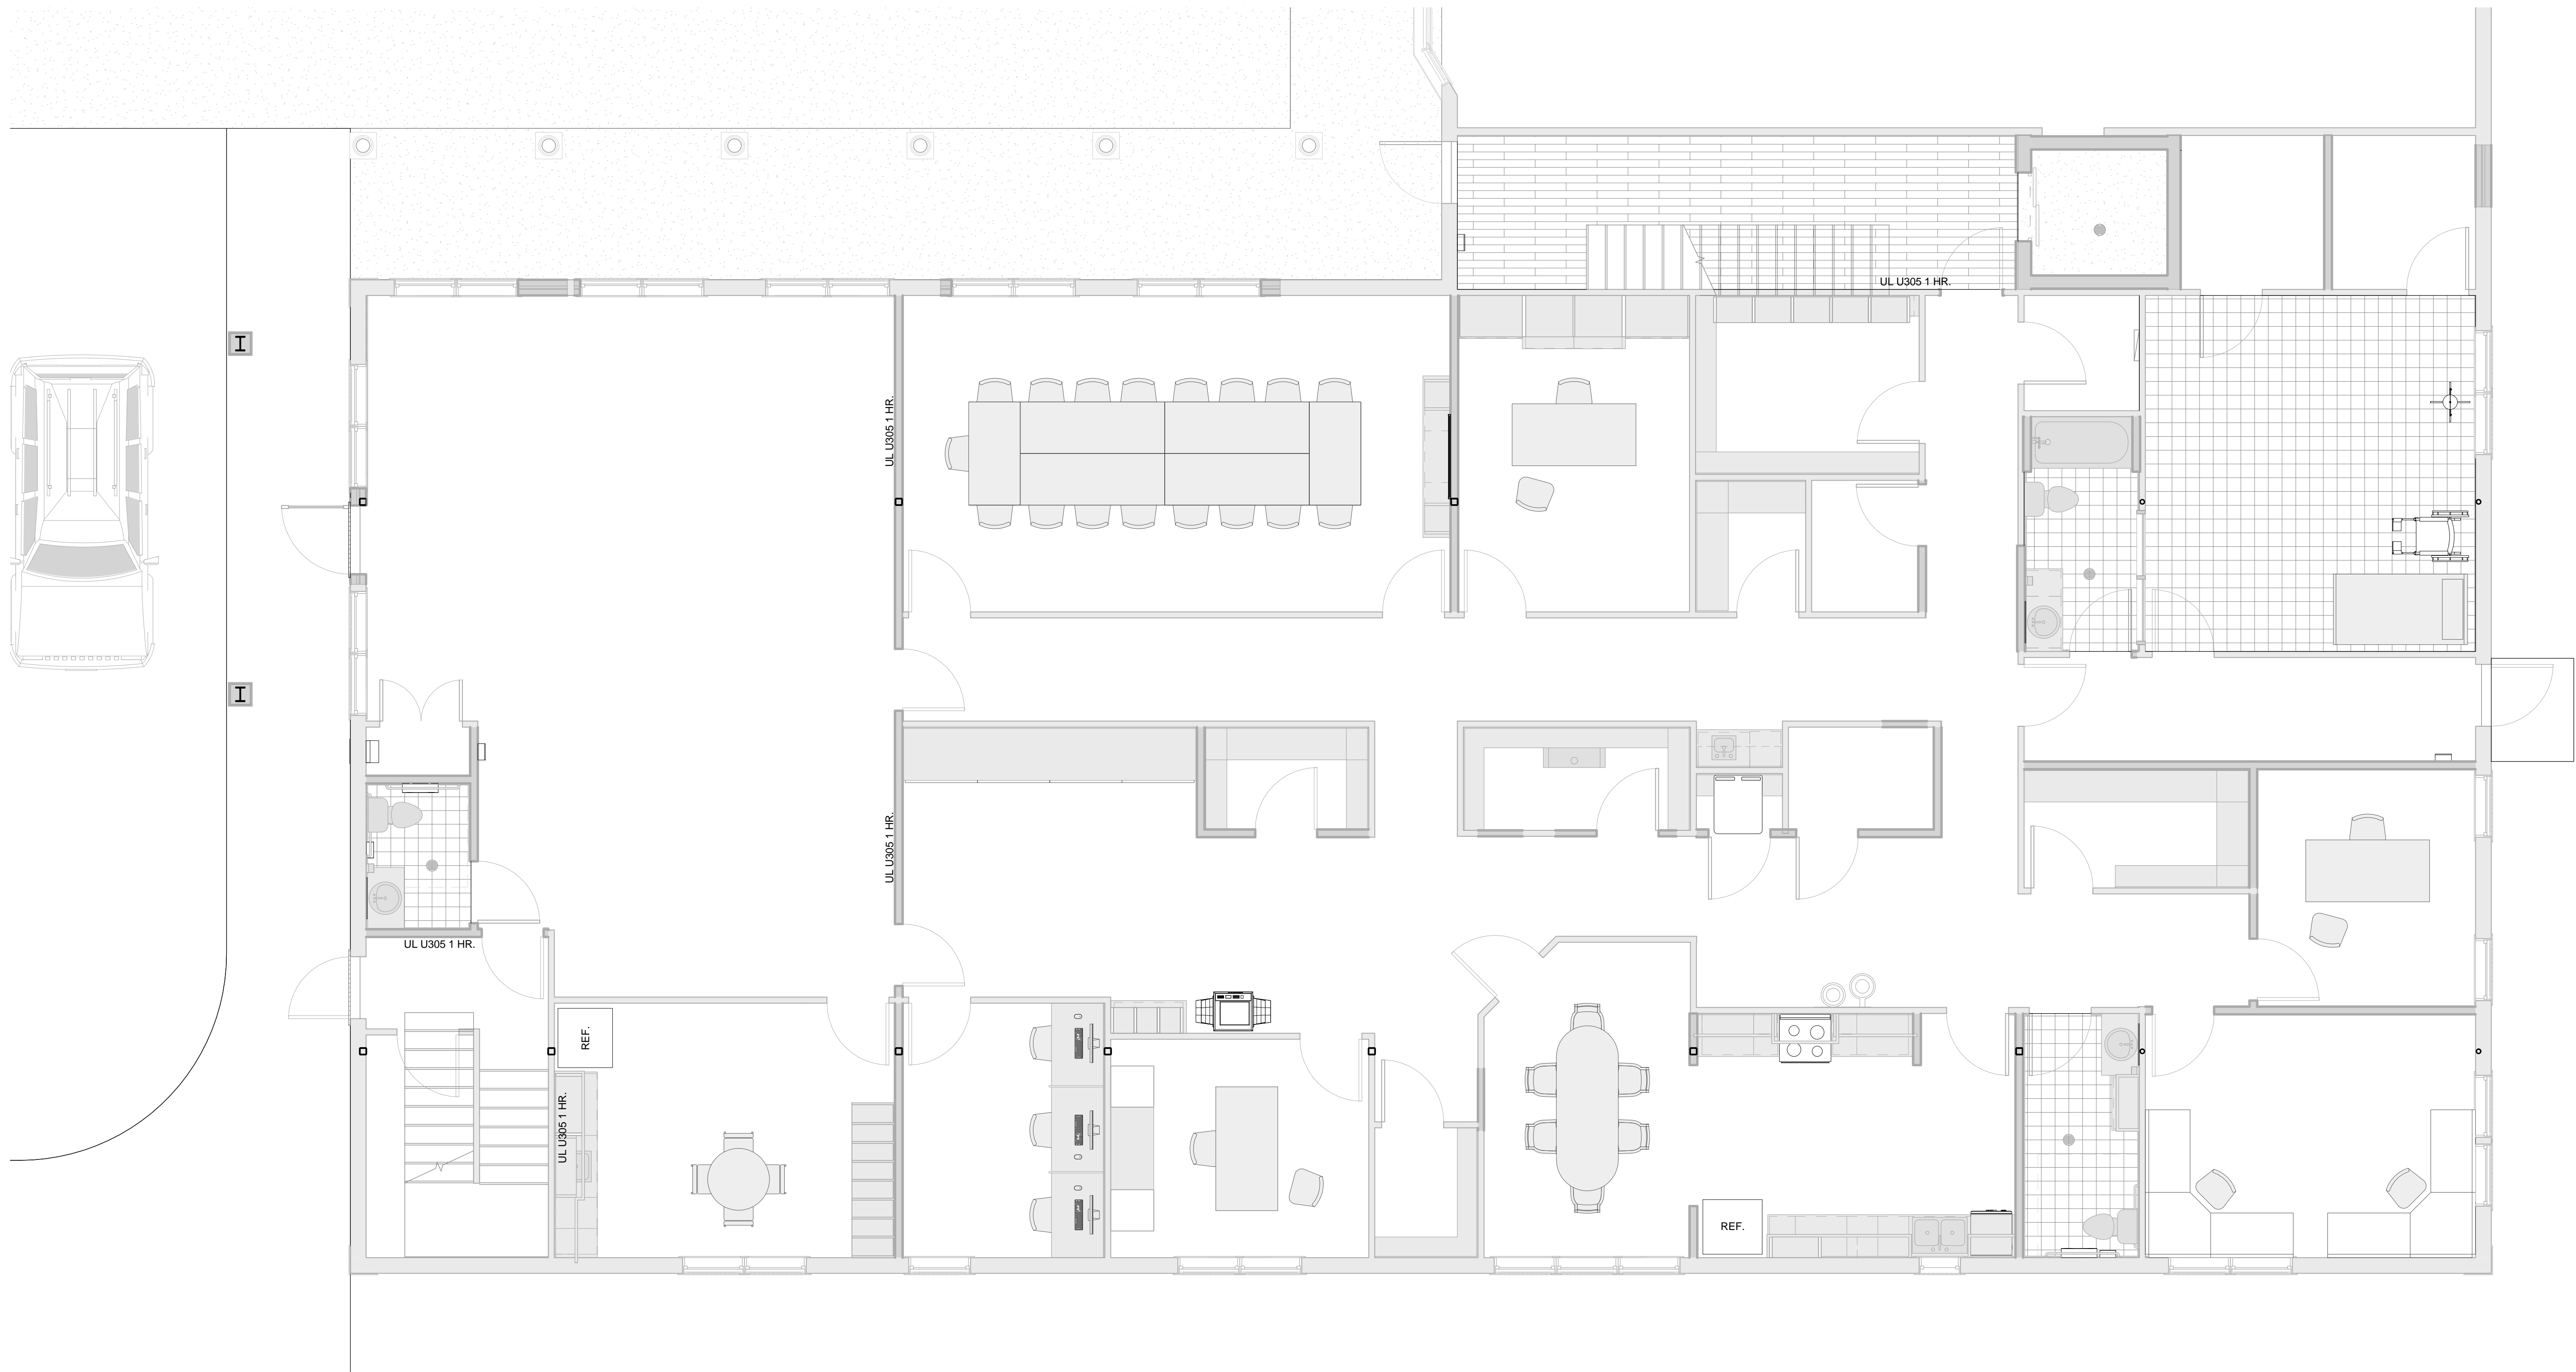

1 FIRST FLOOR FIRE PROTECTION PLAN
1/4" = 1'-0"

DESIGN WORK ON THIS SHEET BY SUB-CONTRACTOR PURSUANT TO FLORIDA STATUTES #471.003-2h

CERTIFICATION

NurseSpring Office Renovation

5500 N.DAVIS HWY. | PENSACOLA, FL

DRAWN BY: CHECKED BY:


ISSUE DATE:

REVISIONS No.	Des.	Date

SHEET TITLE: **FIRE PROTECTION PLAN BY SUB-CONTRACTOR**

SHEET NO:

F101

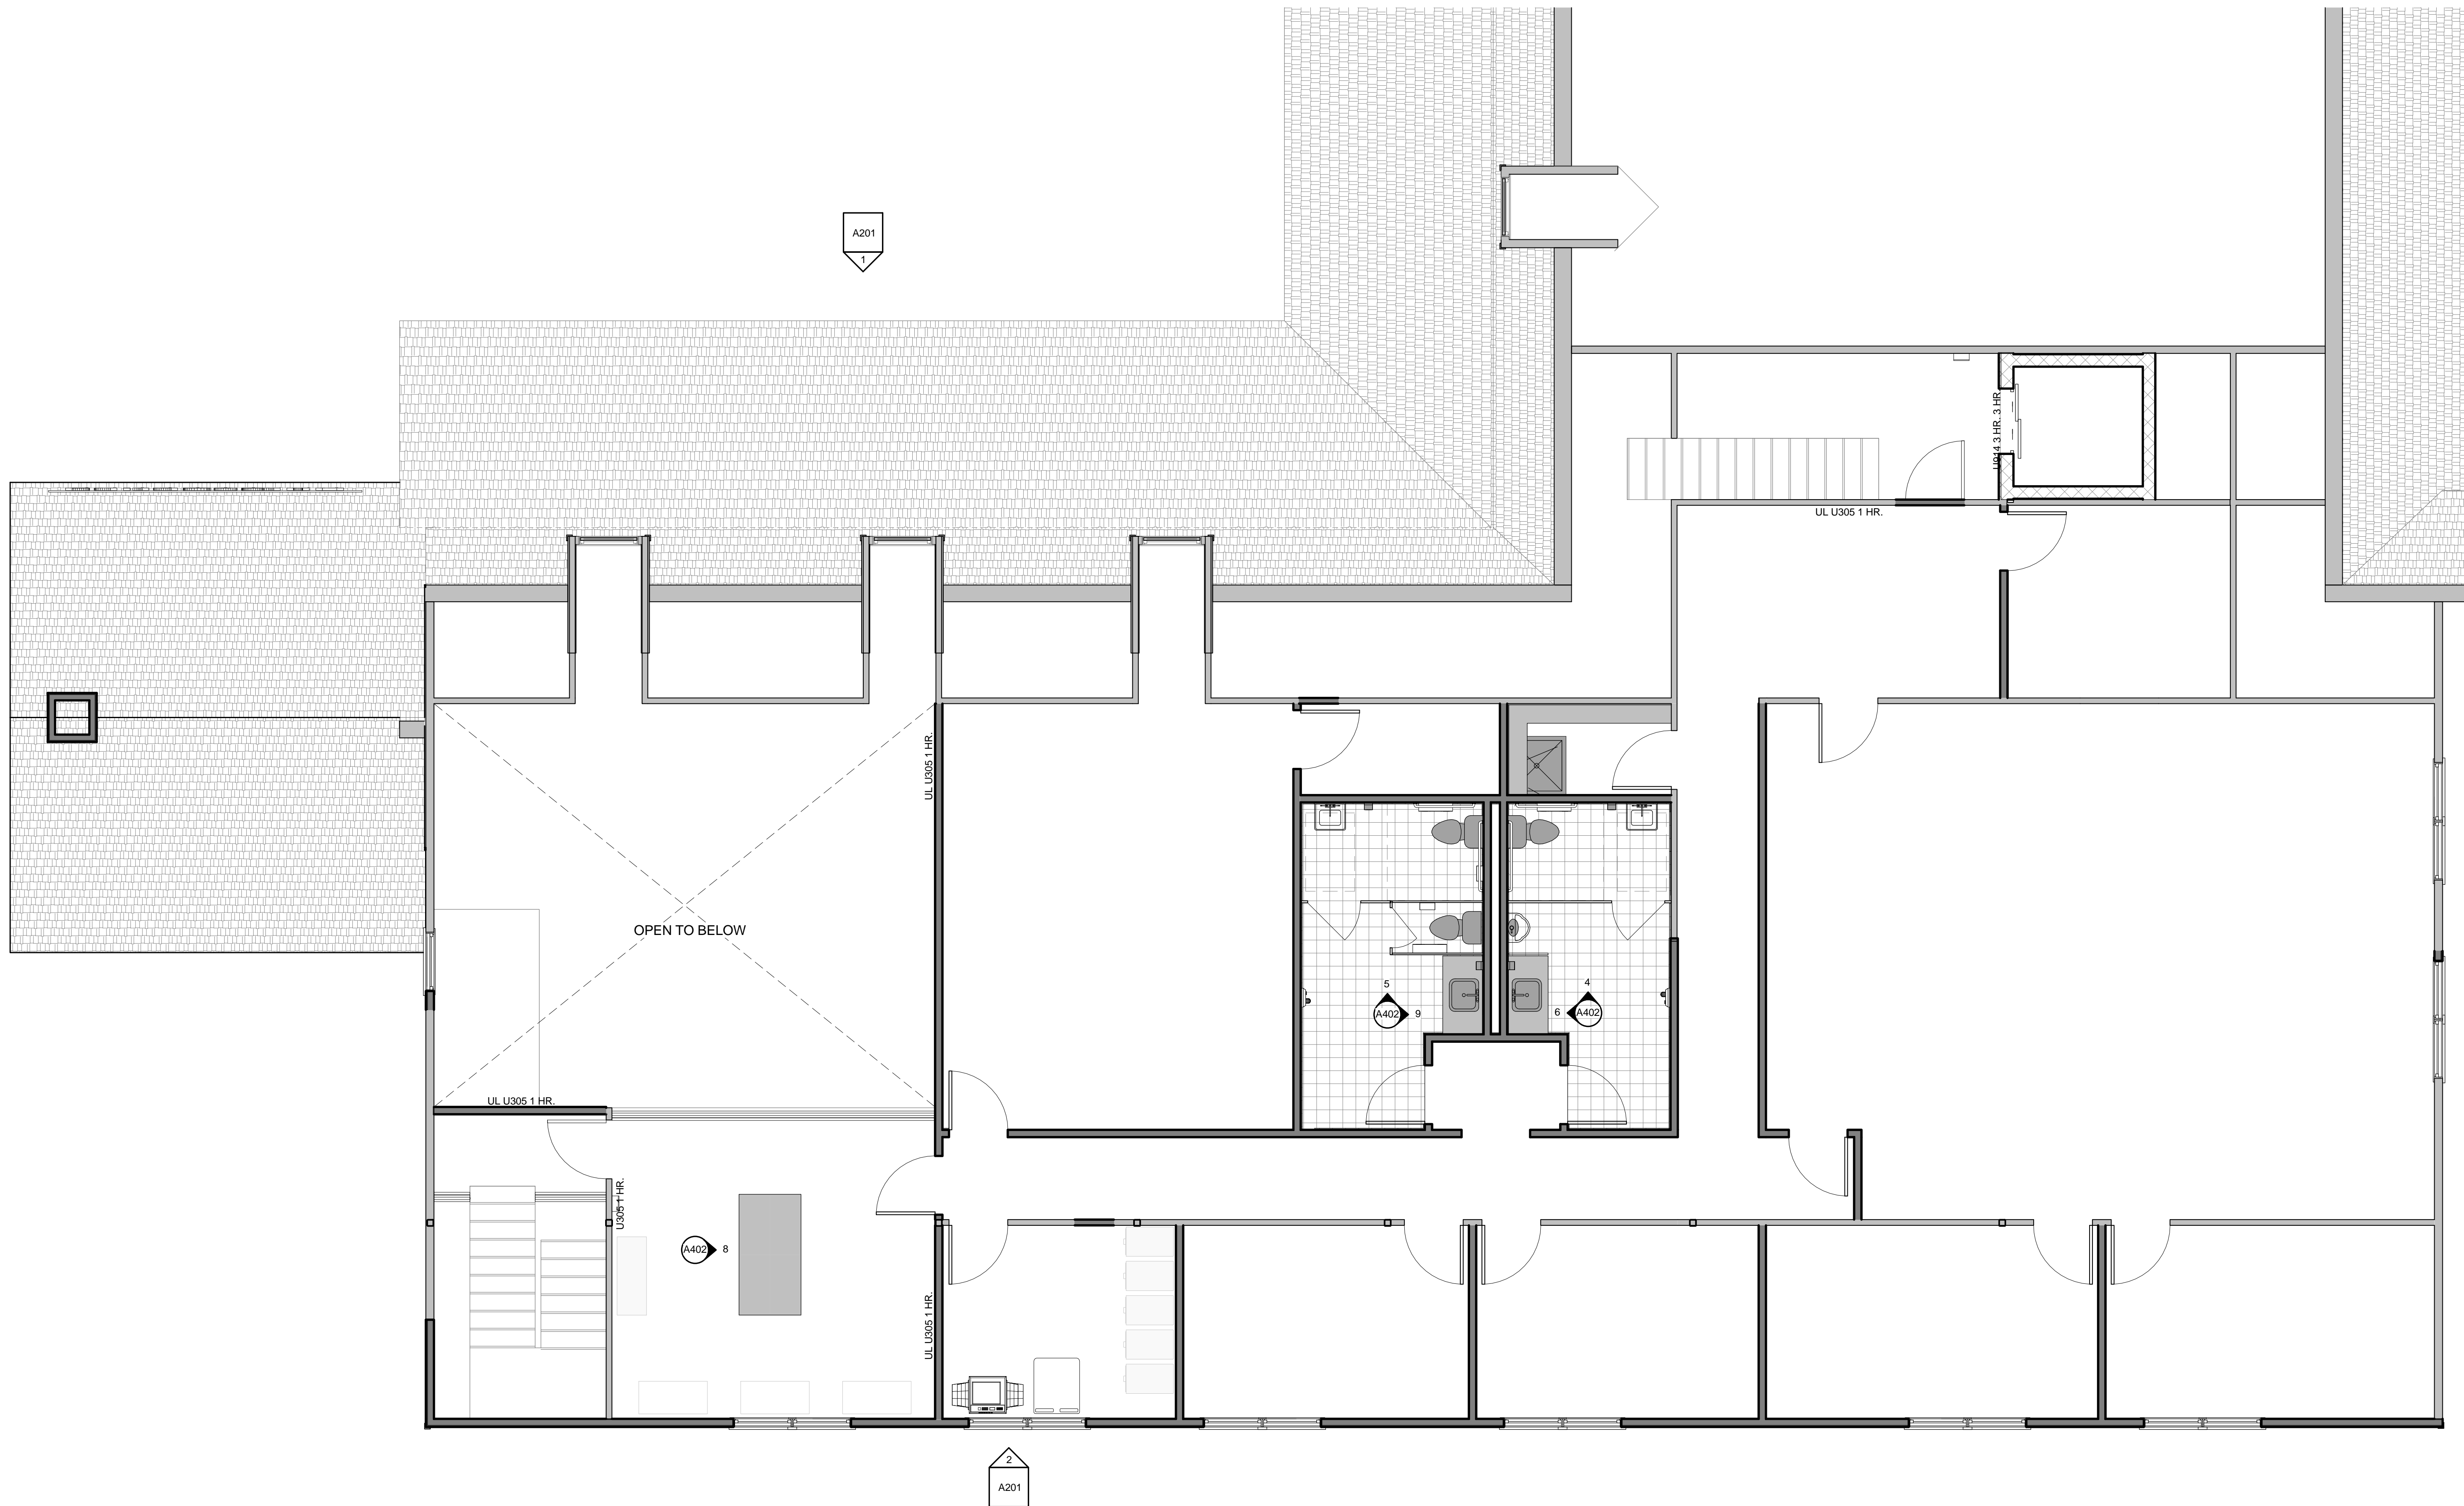

DESIGN WORK ON THIS SHEET BY SUB-CONTRACTOR PURSUANT TO FLORIDA STATUTES #471.003-2h

CERTIFICATION

NurseSpring Office Renovation
 5500 N. DAVIS HWY. | PENSACOLA, FL

DRAWN BY: CHECKED BY:

ISSUE DATE:


REVISIONS No.	Des.	Date

SHEET TITLE: **FIRE PROTECTION PLAN BY SUB-CONTRACTOR**

SHEET NO:

F102

1 SECOND FLOOR FIRE PROTECTION PLAN
 1/4" = 1'-0"

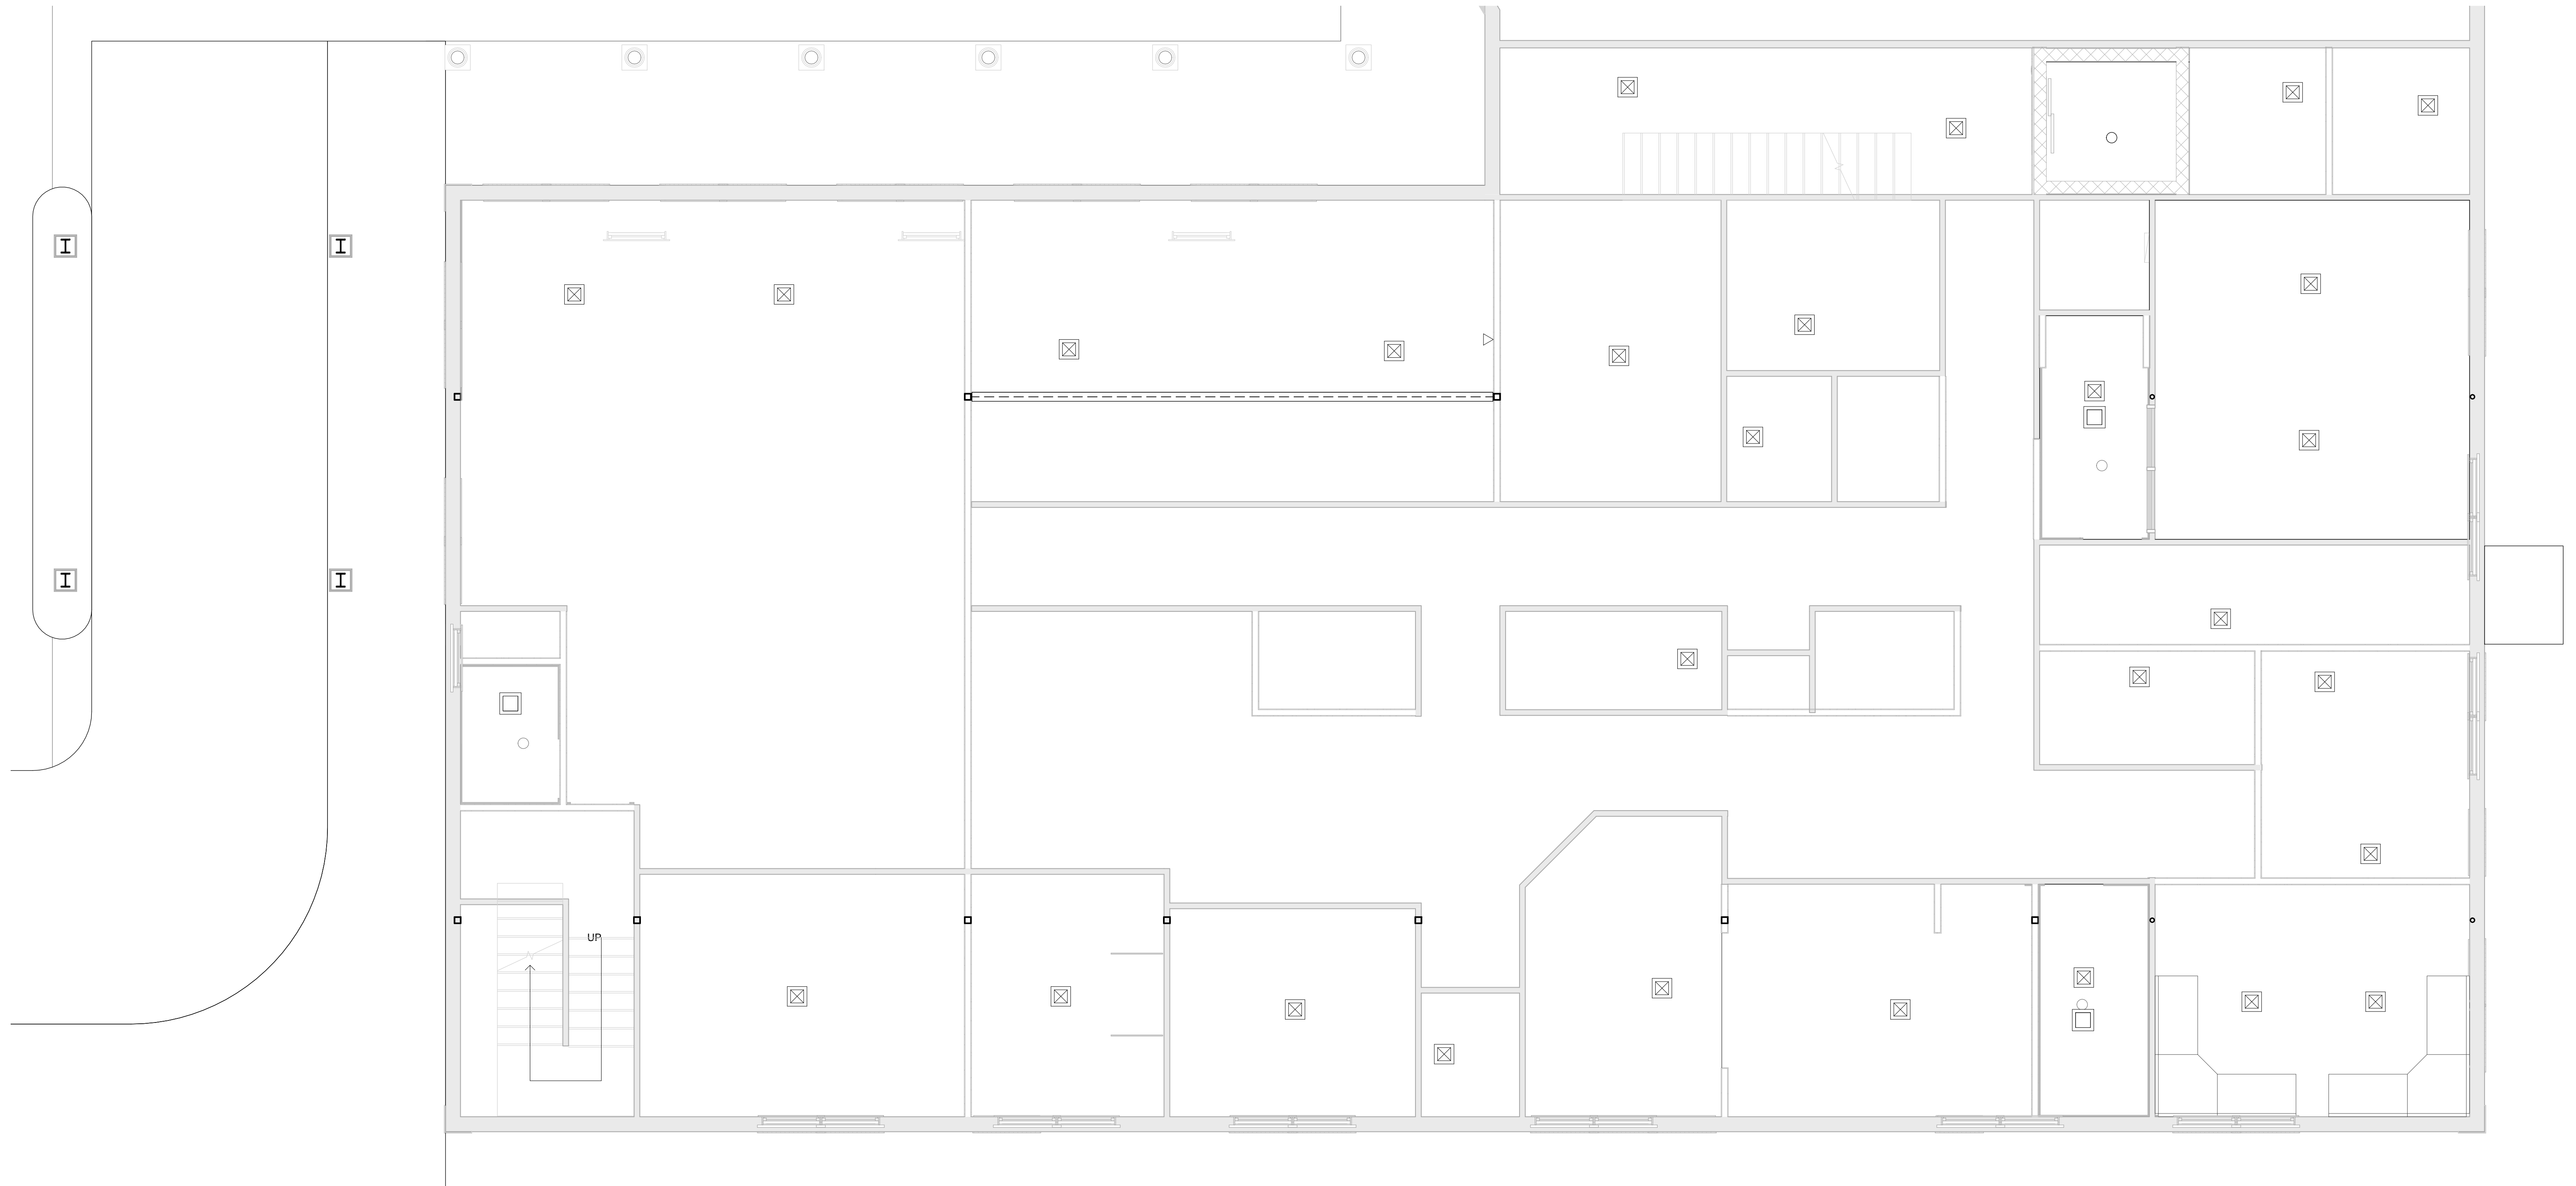

1 FIRST FLOOR MECHANICAL PLAN
 1/4" = 1'-0"

DESIGN WORK ON THIS SHEET BY SUB-CONTRACTOR PURSUANT TO FLORIDA STATUTES #471.003-2h

CERTIFICATION

NurseSpring Office Renovation

5500 N.DAVIS HWY. | PENSACOLA, FL

DRAWN BY: CHECKED BY:

ISSUE DATE:


REVISIONS No.	Des.	Date

SHEET TITLE:

MECHANICAL PLAN BY SUB-CONTRACTOR

SHEET NO:

M101

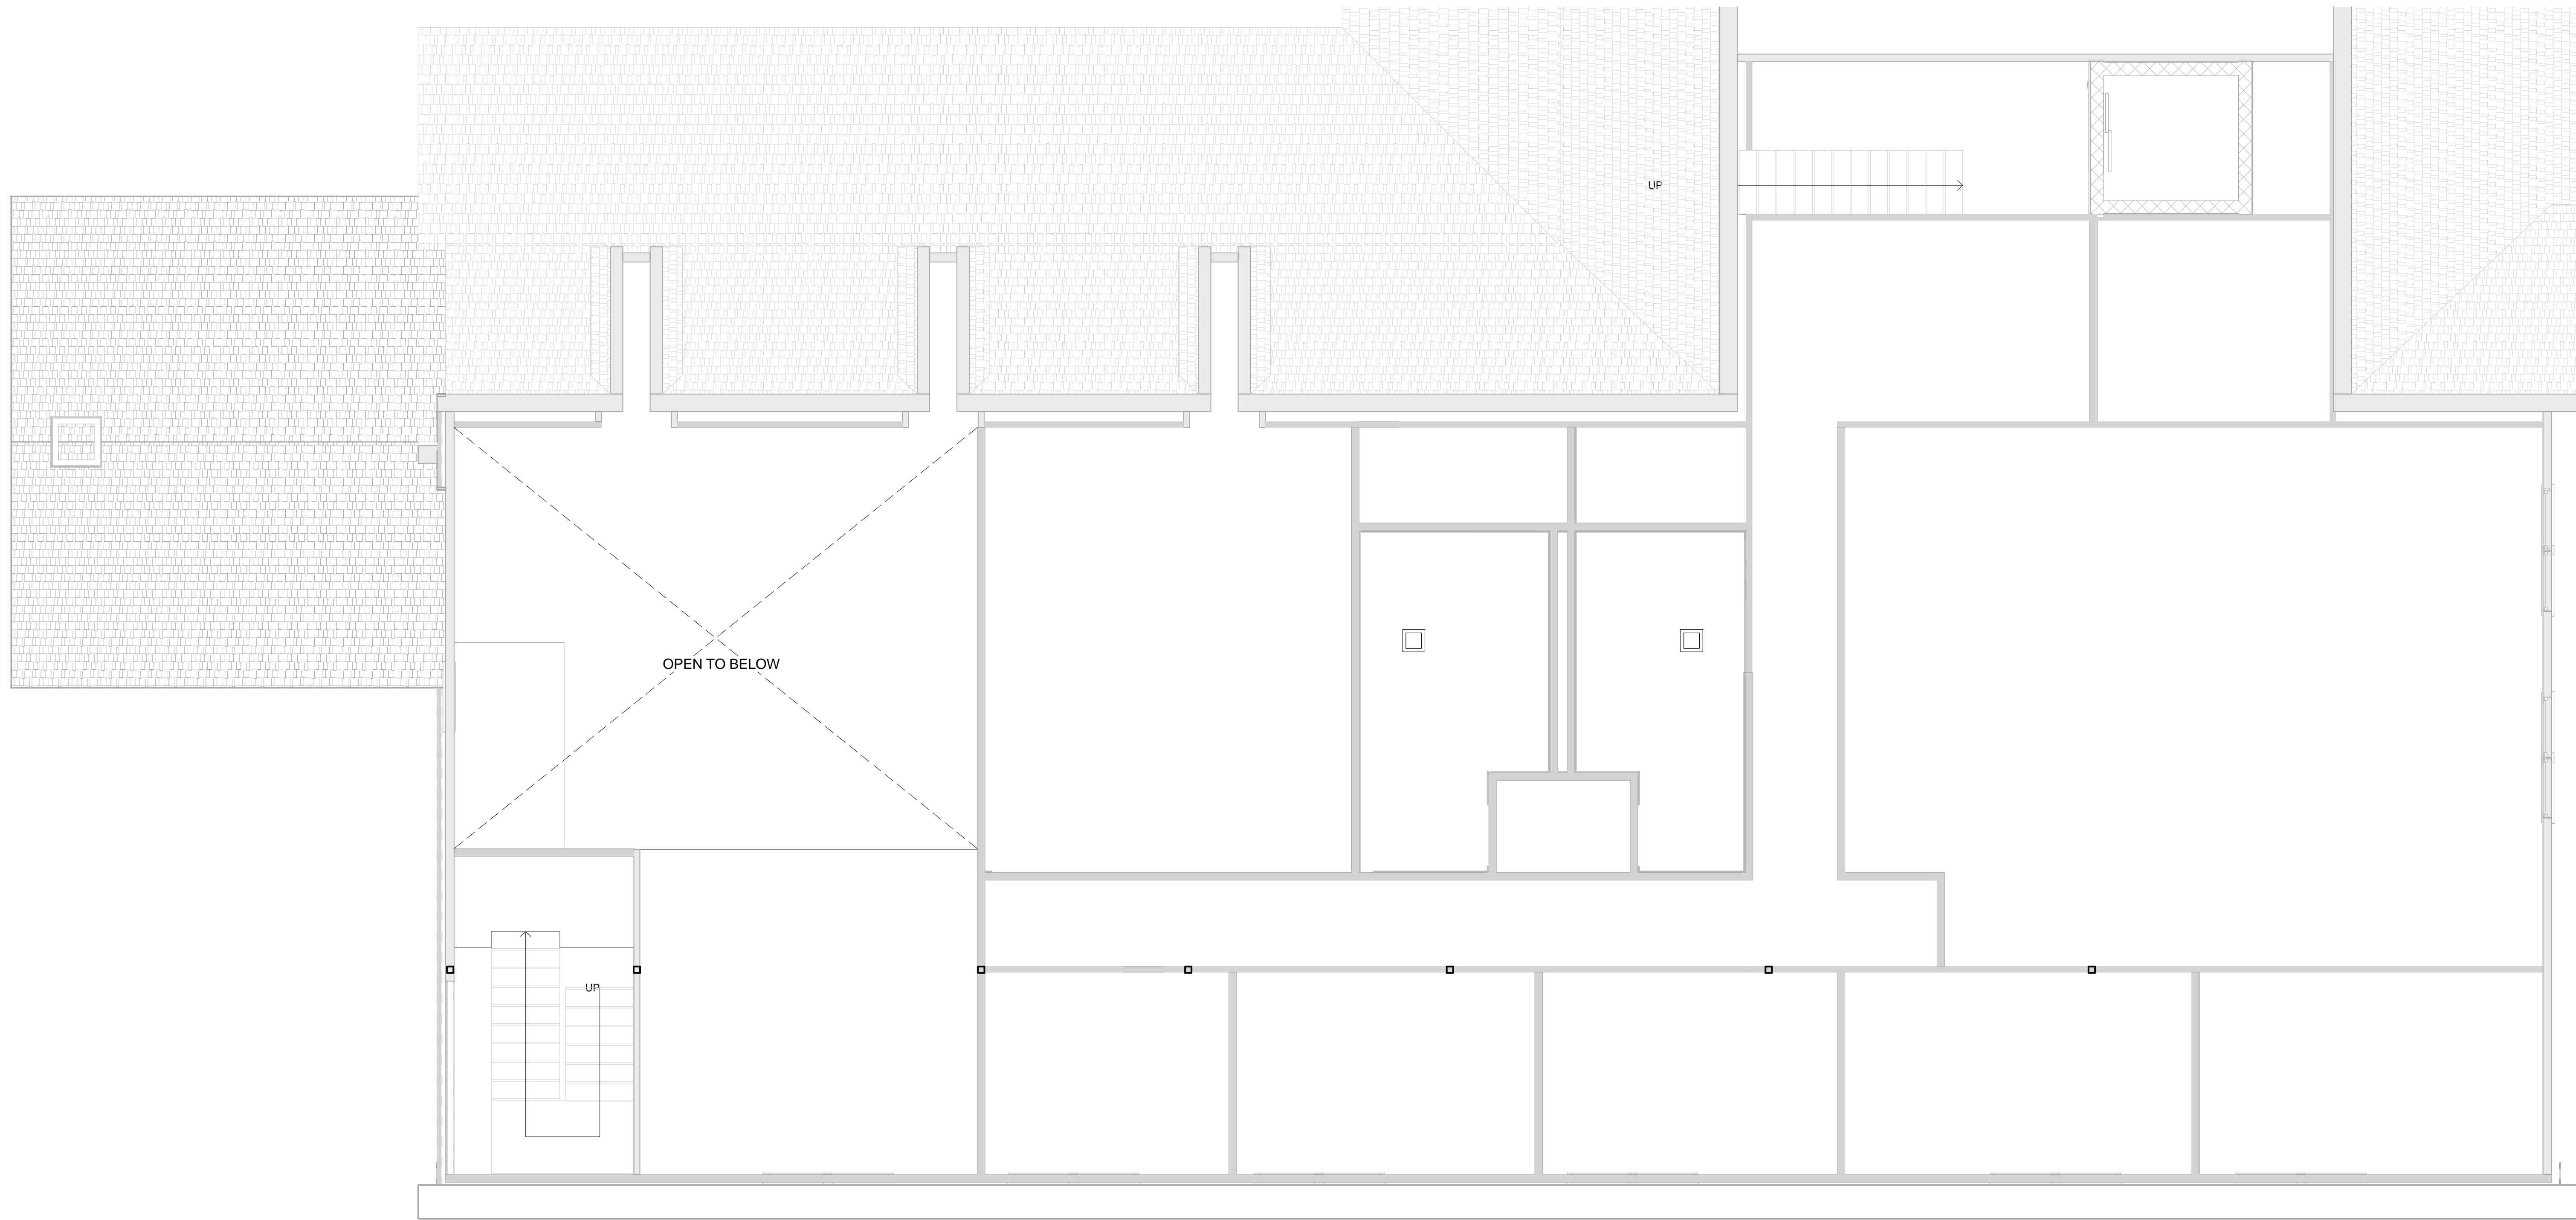

1 SECOND FLOOR MECHANICAL PLAN
1/4" = 1'-0"

DESIGN WORK ON THIS SHEET BY SUB-CONTRACTOR PURSUANT TO FLORIDA STATUTES #471.003-2h

CERTIFICATION

NurseSpring Office Renovation

5500 N.DAVIS HWY. | PENSACOLA, FL

DRAWN BY: CHECKED BY:

ISSUE DATE:


REVISIONS No.	Des.	Date

SHEET TITLE:

MECHANICAL PLAN BY SUB-CONTRACTOR

SHEET NO:

M102

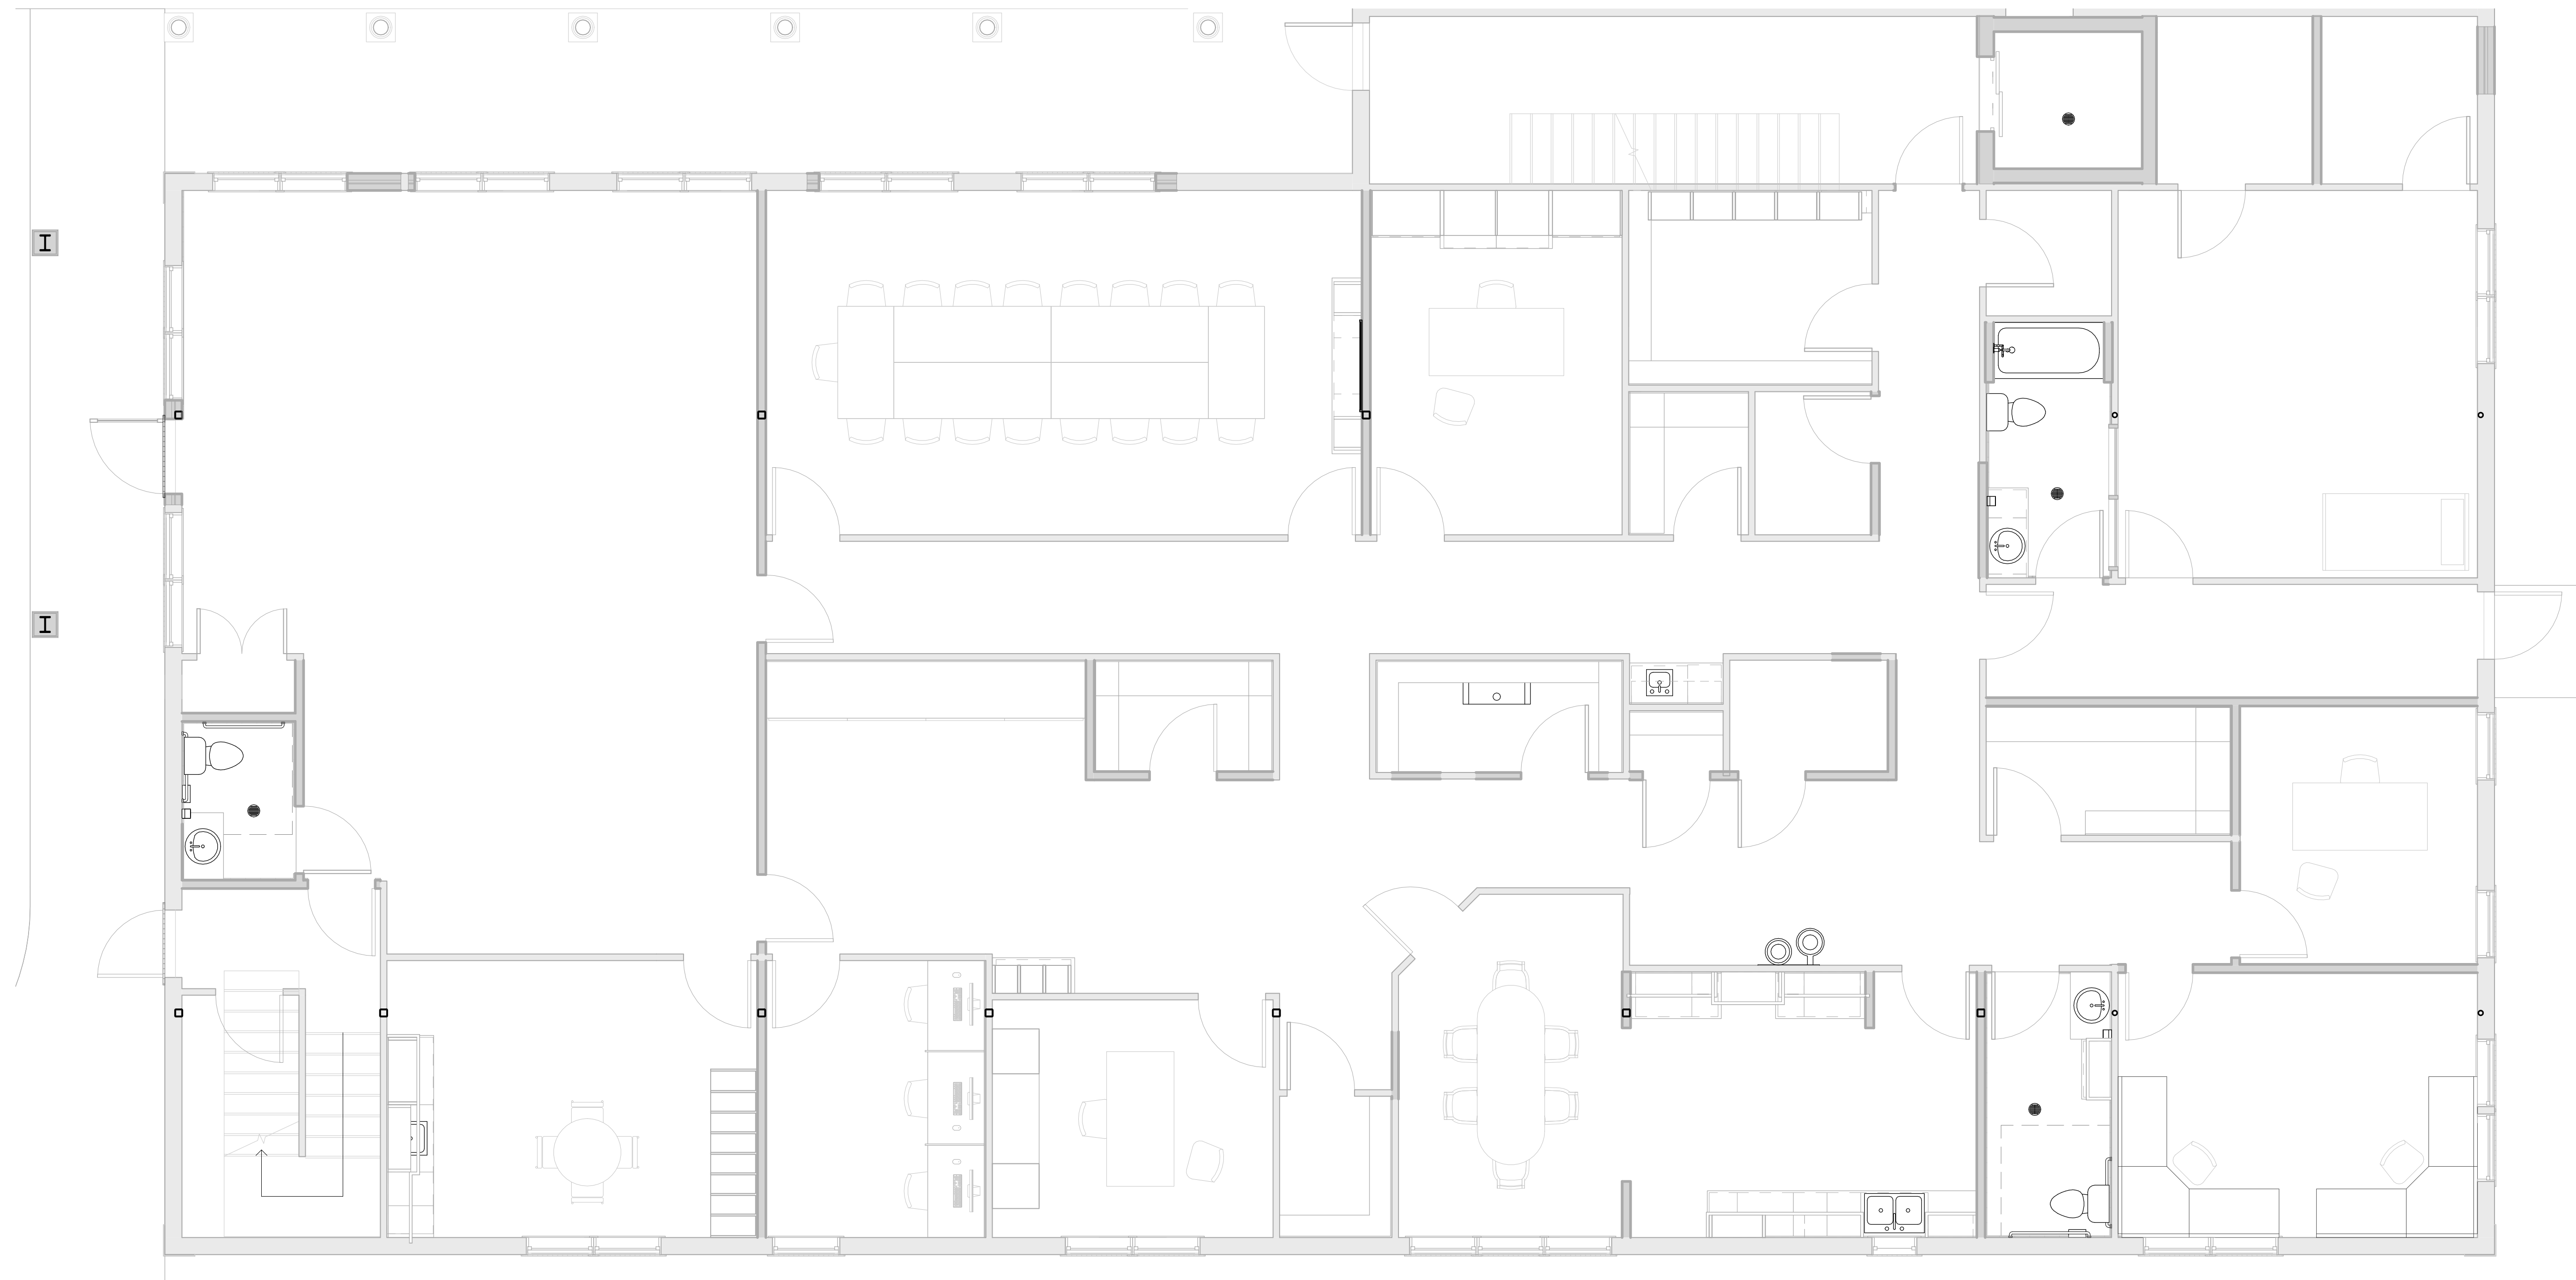

2 FIRST FLOOR PLUMBING PLAN
 1/4" = 1'-0"

DESIGN WORK ON THIS SHEET BY SUB-CONTRACTOR PURSUANT TO FLORIDA STATUTES #471.003-2h

CERTIFICATION

NurseSpring Office Renovation
 5500 N.DAVIS HWY. | PENSACOLA, FL


DRAWN BY: CHECKED BY:

ISSUE DATE:

REVISIONS No.	Des.	Date

SHEET TITLE:
PLUMBING PLAN BY SUB-CONTRACTOR

SHEET NO:
P101

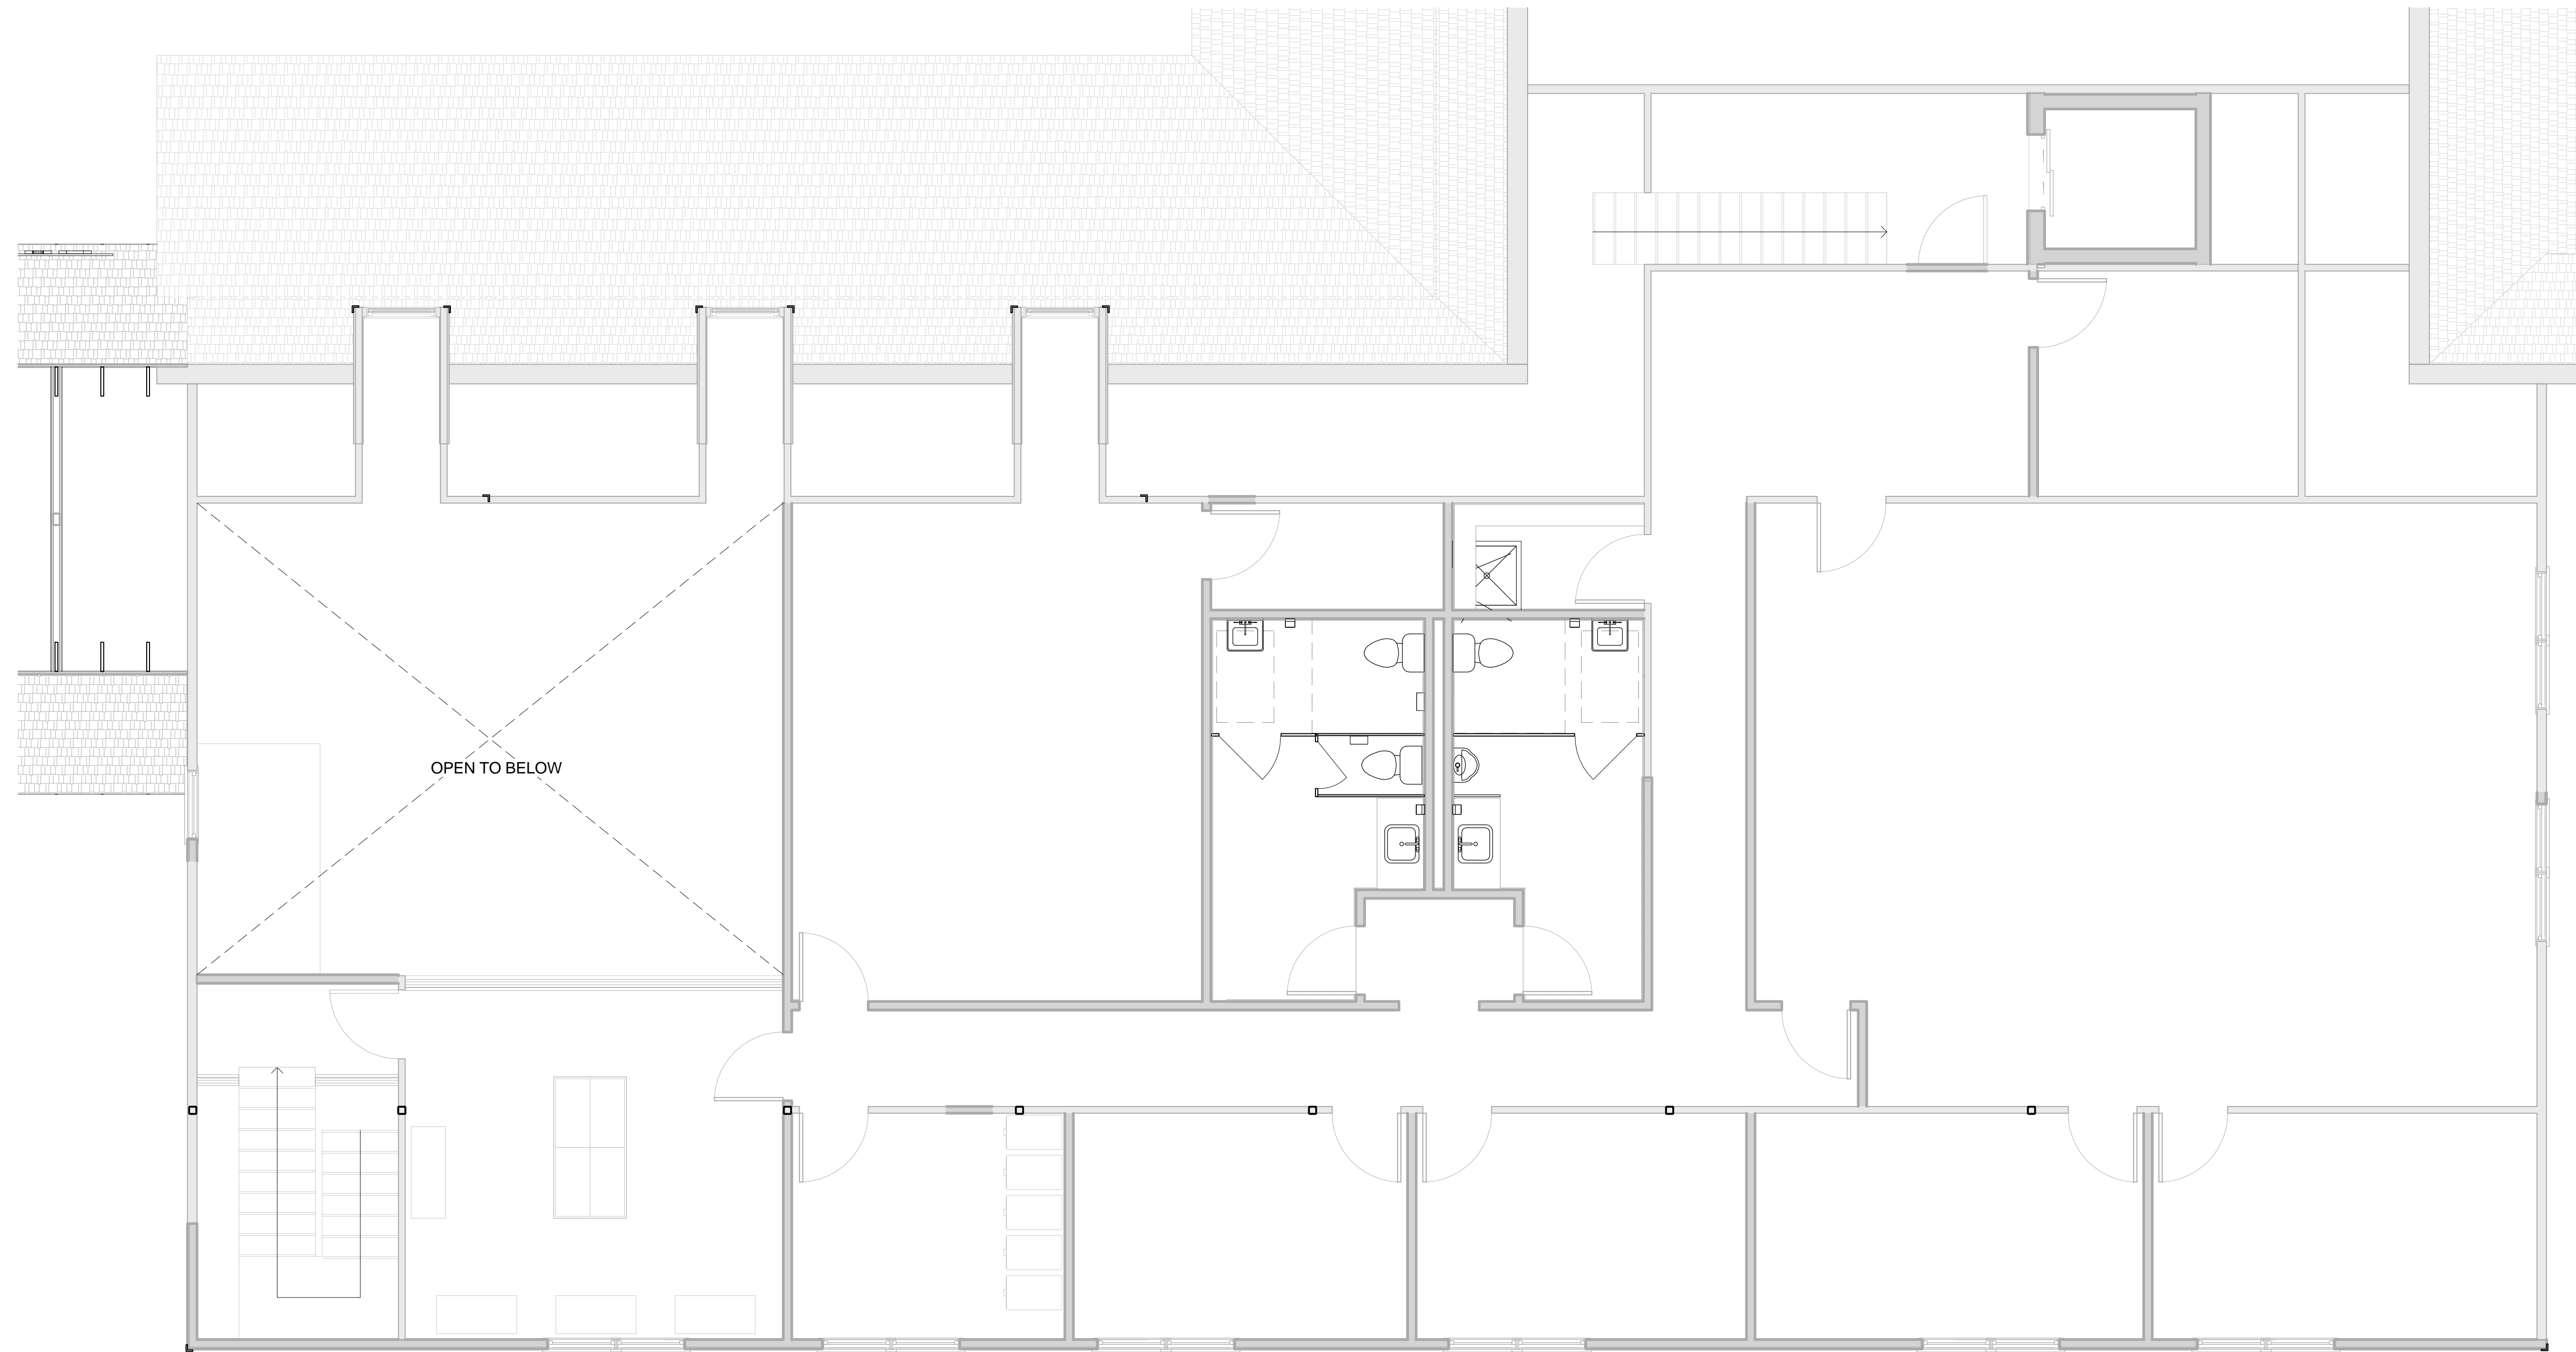

1 SECOND FLOOR PLUMBING PLAN
 1/4" = 1'-0"

DESIGN WORK ON THIS SHEET BY SUB-CONTRACTOR PURSUANT TO FLORIDA STATUTES #471.003-2H

CERTIFICATION

NurseSpring Office Renovation
 5500 N.DAVIS HWY. | PENSACOLA, FL

DRAWN BY: CHECKED BY:

ISSUE DATE:

REVISIONS No.	Des.	Date

SHEET TITLE:
PLUMBING PLAN BY SUB-CONTRACTOR

SHEET NO:
P102